



REVISION DATE
07-13-2001
02-26-2010
11-05-2010

\*.DGN FILE NAME  
PM-7

STANDARD PLANS

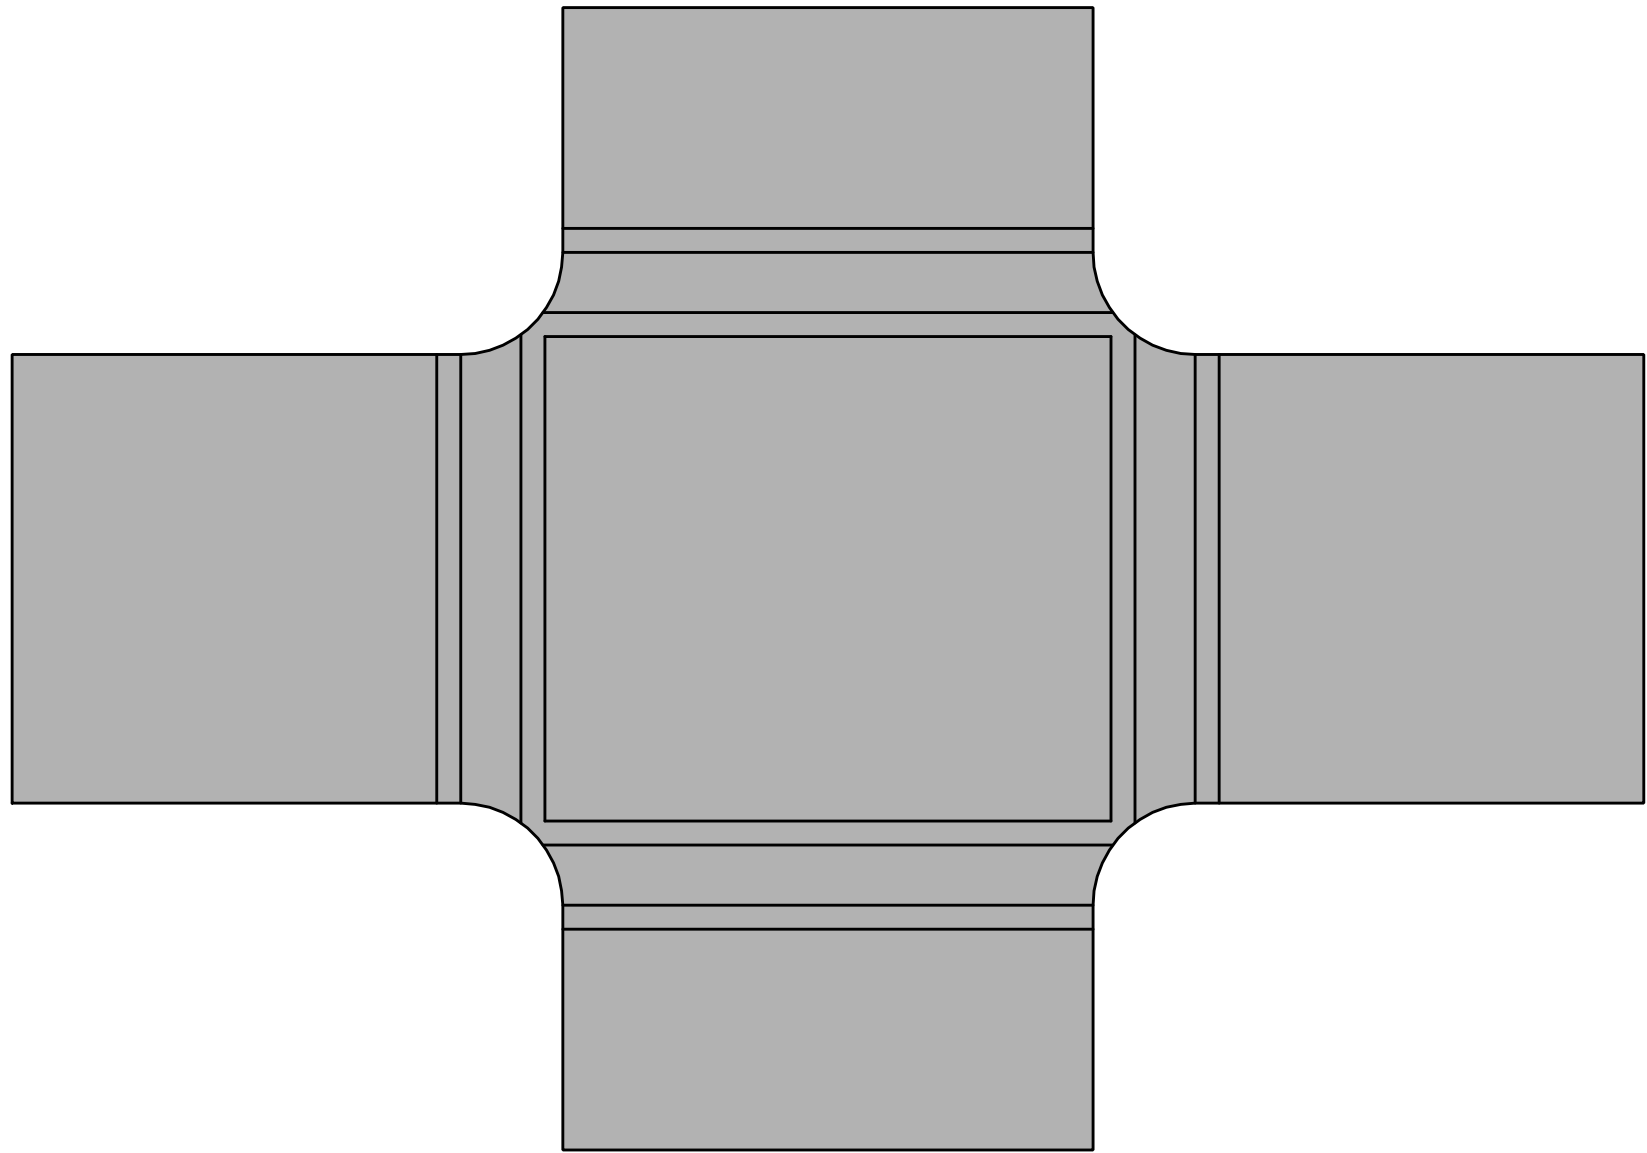


STANDARD CROSSWALK MARKING

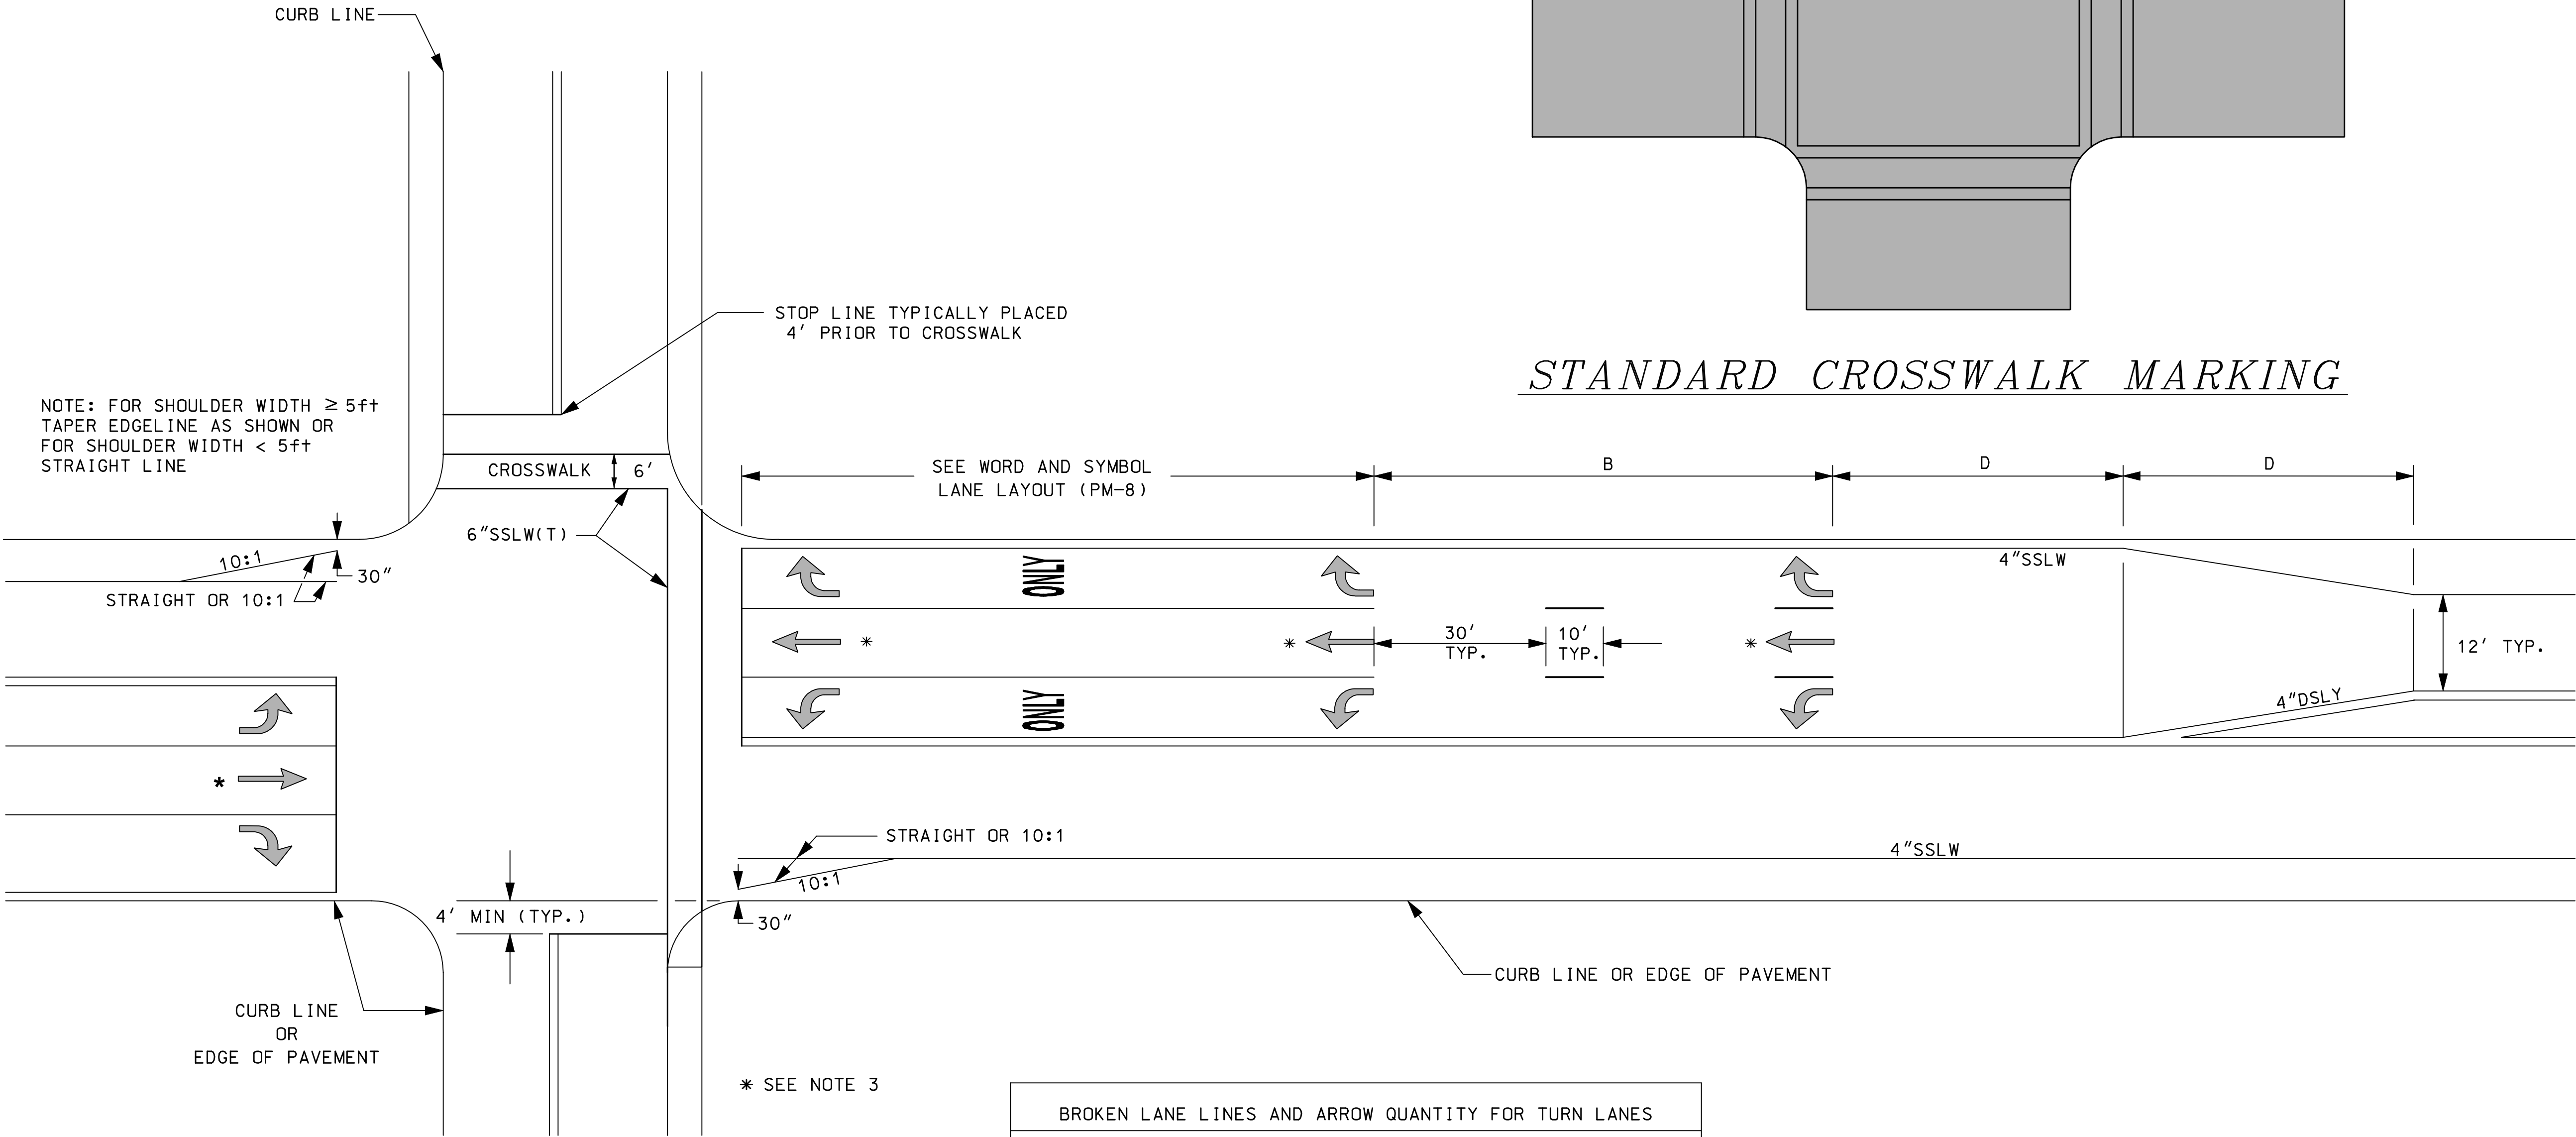

GENERAL NOTES

1. PAINTED EDGELINE REQUIRED ON CURBED SHOULDERS GREATER THAN 24".
2. STOP LINES ARE 18" WIDE SSLW(T).
3. STRAIGHT THROUGH ARROWS AS REQUIRED, SEE THE PAVEMENT MARKING PLANS FOR THE APPROPRIATE LAYOUT.
4. TRANSVERSE CROSSWALK LINES SHALL BE THERMOPLASTIC, NOT LESS THAN 6" WIDE AND NOT LESS THAN 6' APART.

BROKEN LANE LINES AND ARROW QUANTITY FOR TURN LANES		
TYPICAL B LAYOUT		
POSTED SPEED (mph)	BROKEN LINES	ARROWS
≥ 30	2	1
≥ 40	4	1
≥ 45	6	2

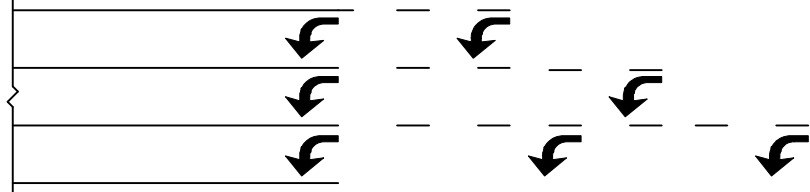

DECELERATION TRANSITION TAPER = D	
POSTED SPEED (mph)	LENGTH (ft)
≤ 40	75
≥ 45	100

PAVEMENT MARKING STANDARD

INTERSECTION DETAILS